




PA3PE3 1-1/ SECTION 1-1

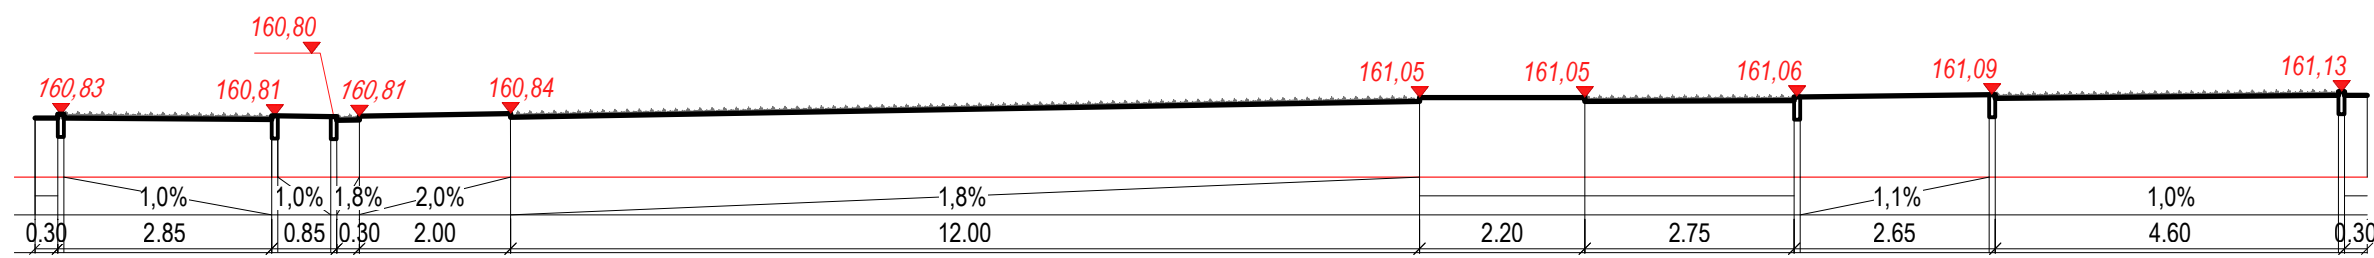


PA3PE3 2-2/ SECTION 2-2

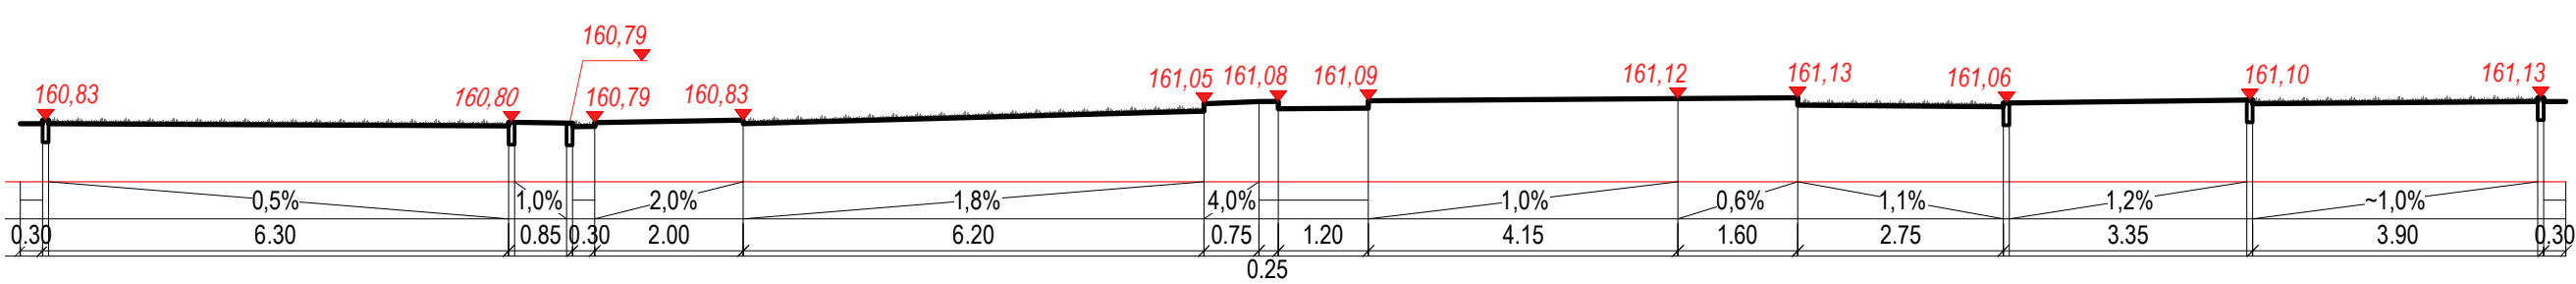


PA3PE3 3-3/ SECTION 3-3

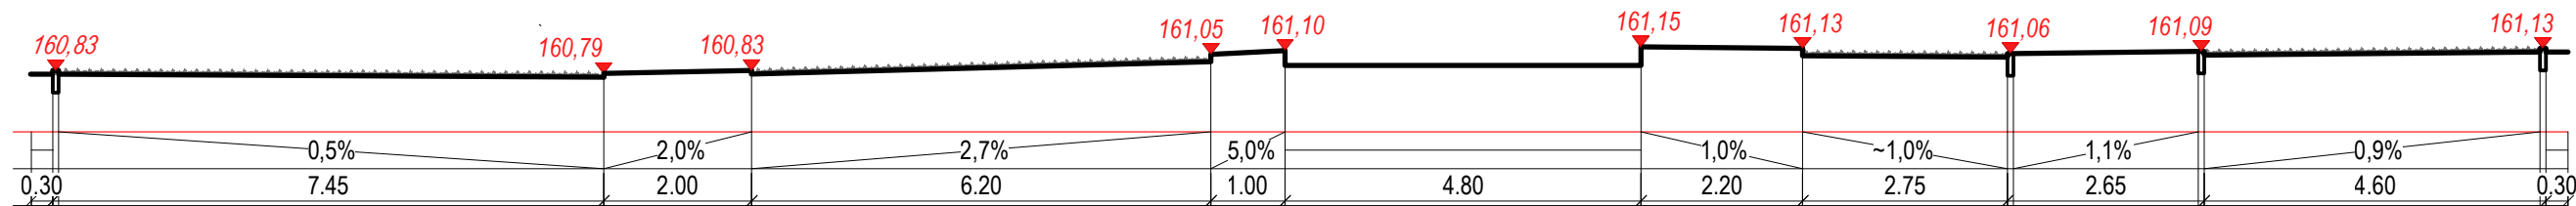


PA3PE3 4-4/ SECTION 4-4

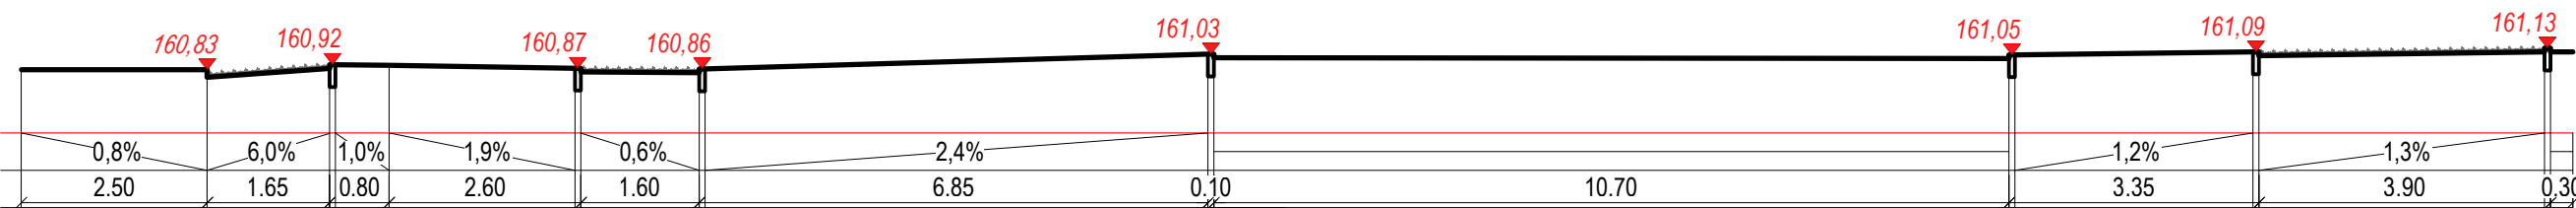


PA3PE3 5-5/ SECTION 5-5

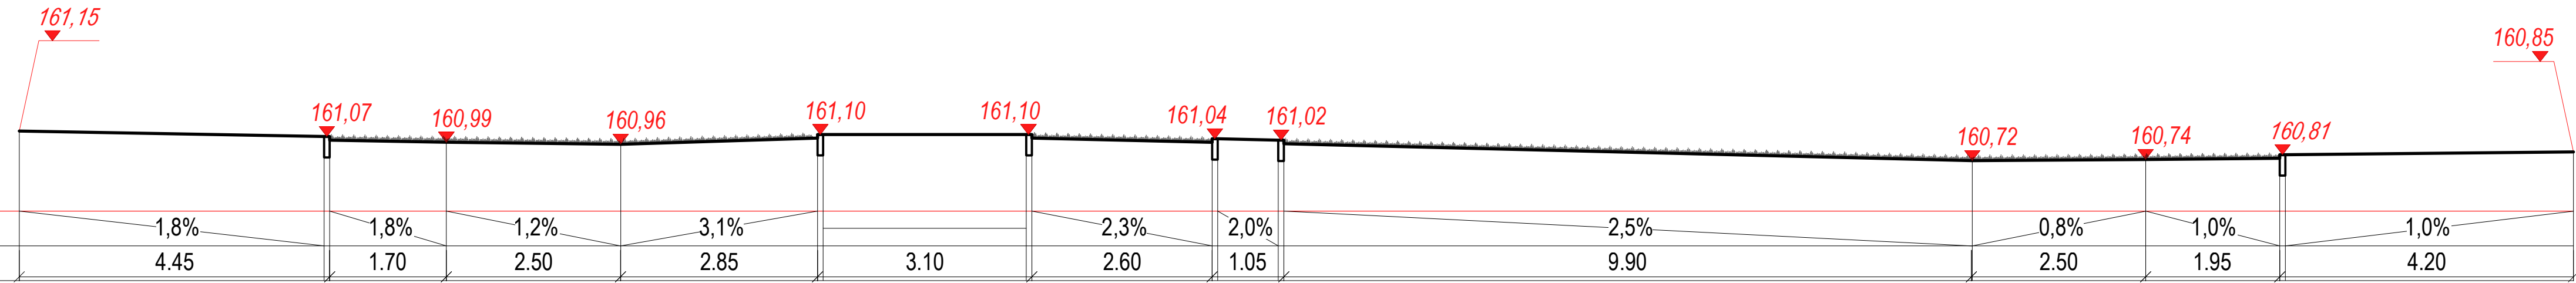


PA3PE3 6-6/ SECTION 6-6

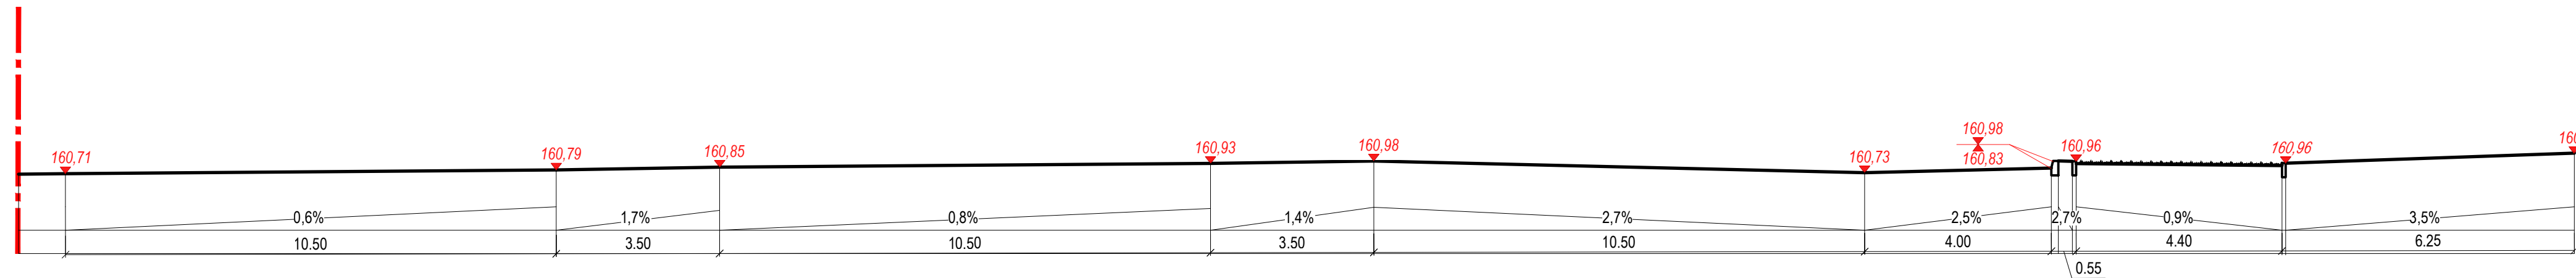


PA3PE3 7-7/ SECTION 7-7

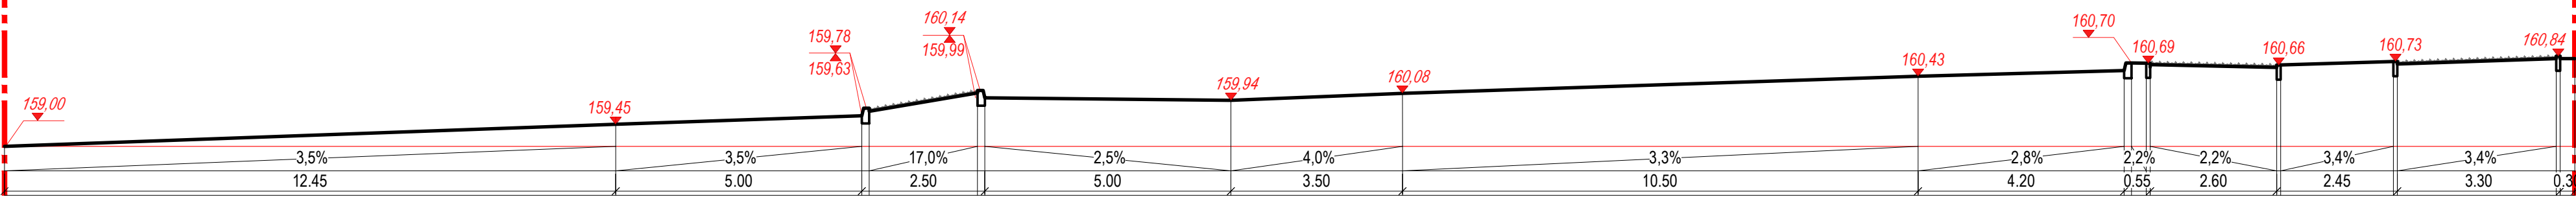

PA3PE3 8-8/ SECTION 8-8

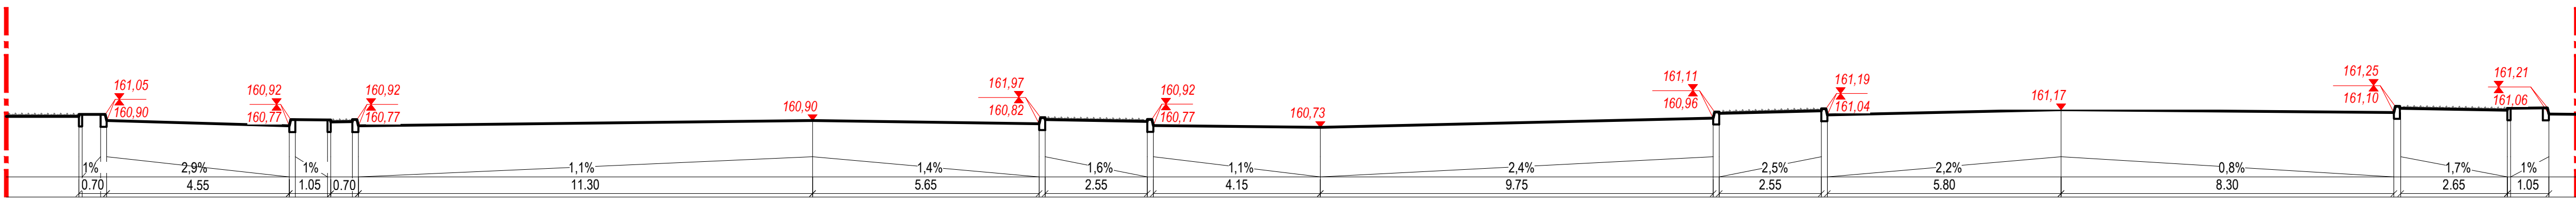


КЕЙ ПЛАН/ KEY PLAN

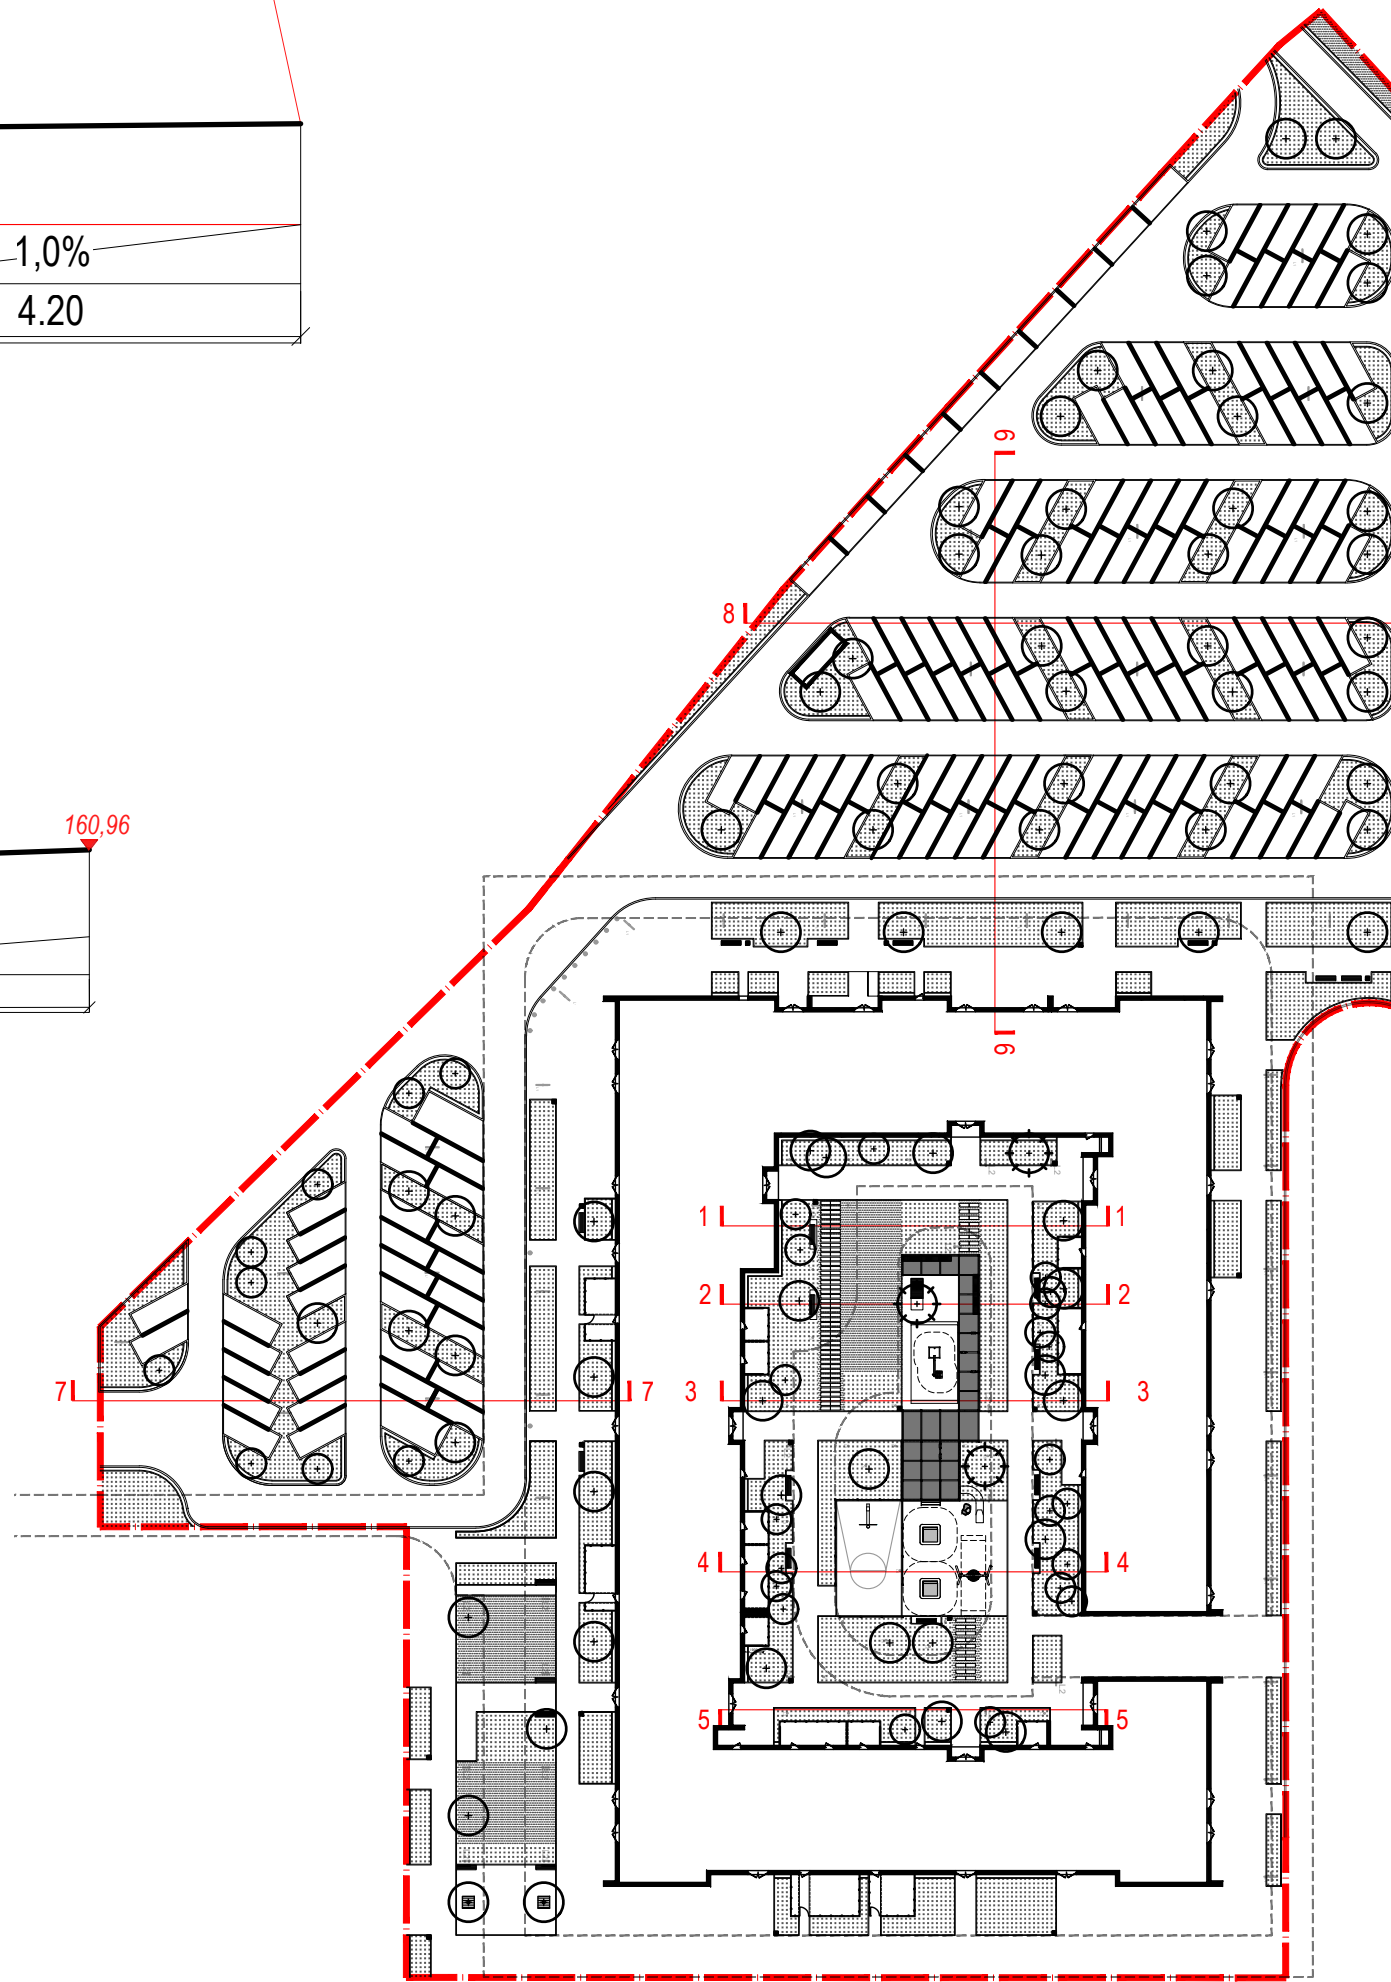

S&P Architektura Krajobrazu Sp. z o.o.  
Copyright © 2015  
Wszystkie prawa zastrzeżone. 2015  
This drawing is protected by copyright of S&P Architektura Krajobrazu Sp. z o.o.  
and it cannot be used or reproduced in part nor as whole when used for construction  
without the written consent of the Architect.  
Данный чертеж защищен от копирования авторским правом S&P ARCHITEKTURA  
KRAJOBRAZU SP. Z O.O. и не может быть использован или переработан, в части  
использования не для проектирования, без письменного согласия архитектора.

KEY PLAN KEY PLAN

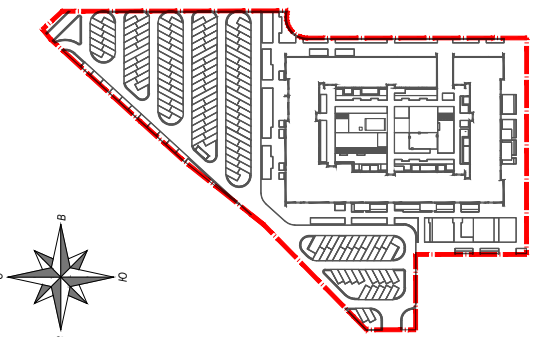

INVESTOR / ЗАКАЗЧИК:



LANDSCAPE ARCHITECTURE DESIGN ЛАНДШАФТНАЯ АРХИТЕКТУРА:



PROJECT TEAM / ПРОЕКТНАЯ ГРУППА		
First Name Last Name Имя и Фамилия	Date Дата	Signature Подпись
Project Manager Arch. Ing. Miroslaw Szulka	03.2020	
Arch. Inga Tymonovich	03.2020	
Arch. Inga Karla Kory-Czerwinski	03.2020	
Arch. Inga Dorota Plakoz	03.2020	

PROJECT NAME AND ADDRESS НАИМЕНОВАНИЕ ПРОЕКТА И МЕСТОРАСПОЛОЖЕНИЕ:

ЖИЛОЙ КОМПЛЕКС "ТРЕТИЙ КВАРТАЛ",  
Г. ВИДНОЕ  
RESIDENTIAL COMPLEX "THIRD  
QUARTER", VIDNOYE

SCALE/МАСШТАБ:

1:100

WORK STAGE/ СТАДИЯ:

CONSTRUCTION DESIGN  
Стадия Р

DRAWING TITLE/ НАИМЕНОВАНИЕ ЧЕРТЕЖА:

РАЗРЕЗЫ / SECTIONS

DRAWN BY/ РАБОТОУСТАНОВИТЕЛЬ:  
ИТ, КК

DRAWING NO.:

208 CD 3 L S 01 SP -

DATE/ДАТА:

МАРТ 2020/ MARCH 2020